


NEW INSTALLATION ONLY

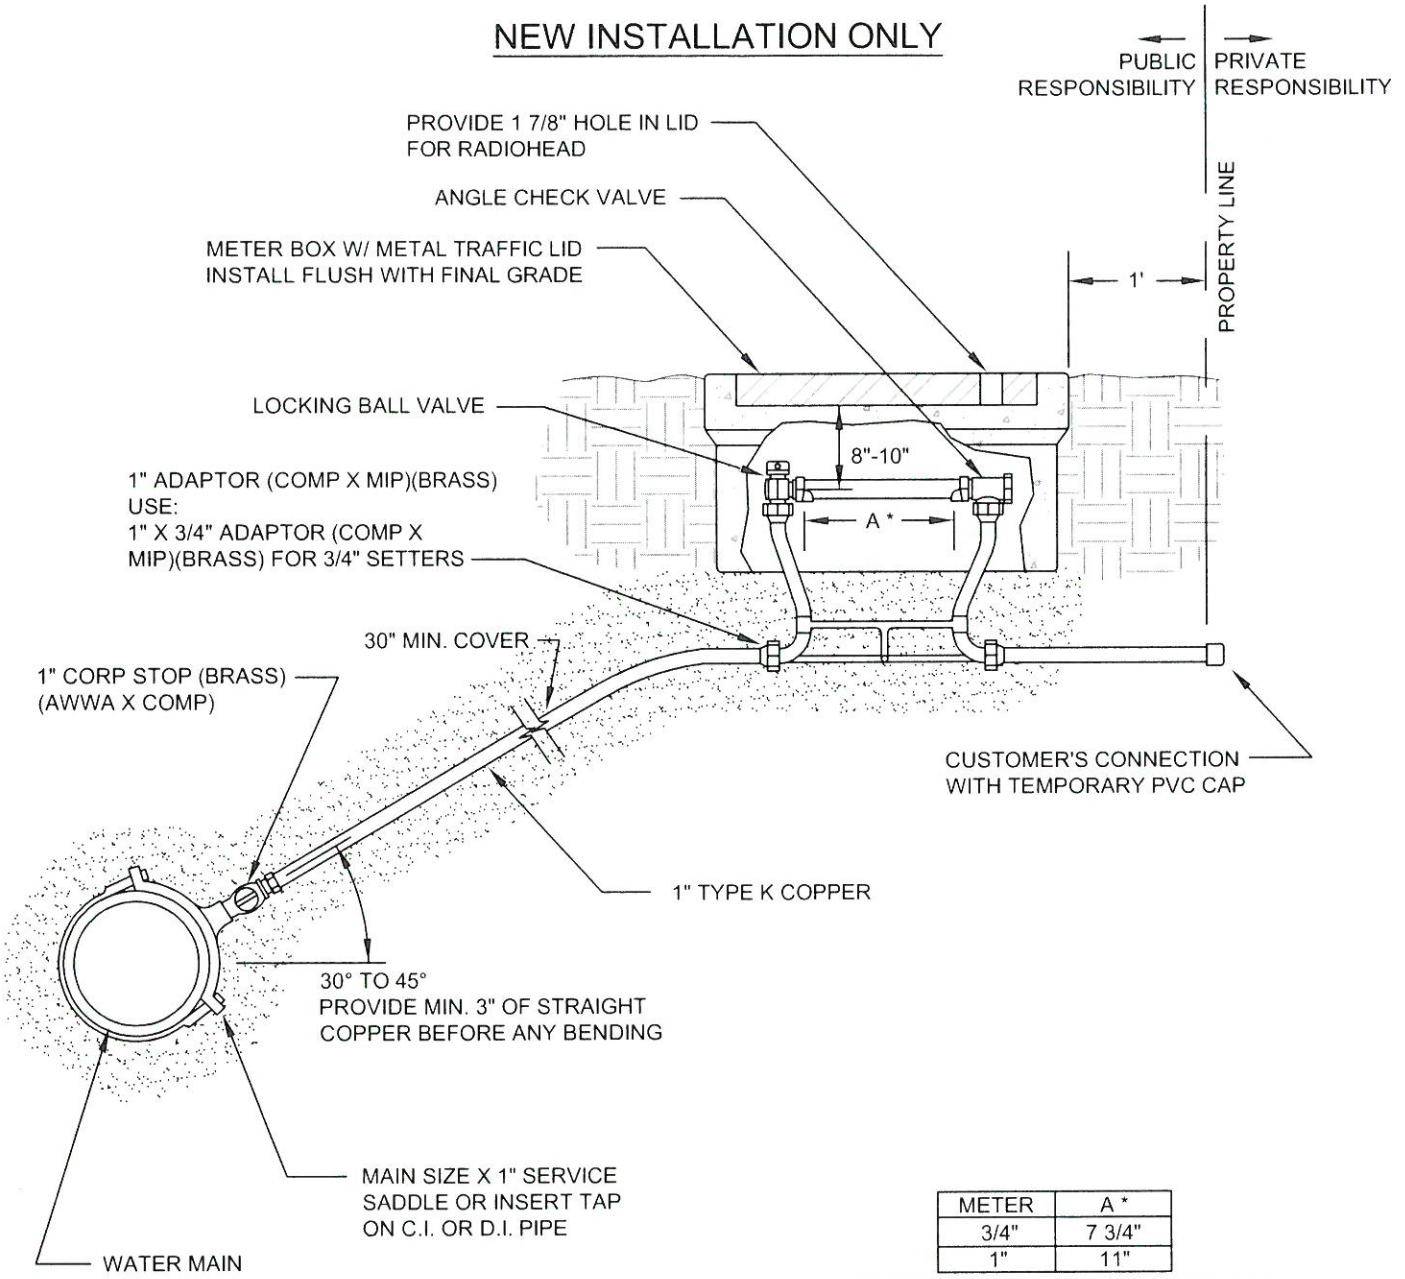

METER	A *
3/4"	7 3/4"
1"	11"


* DIMENSIONS INCLUDE GASKET WIDTHS.

NOTES:

- RETROFIT INSTALLATION MAY VARY.
- SEE APPROVED MATERIALS LIST.
- BED ALL SERVICE MATERIALS IN SAND (MIN. 6" AROUND ALL PIPING).
- INSTALL PVC TEMPORARY STRAIGHT PIPE IN SETTER TO SECURE ALIGNMENT DURING CONSTRUCTION.
- NO SPLICES ALLOWED UNLESS APPROVED BY DISTRICT.
- OWNER IS RESPONSIBLE TO INSTALL PRIVATE PRV TO PROTECT THEIR SYSTEM FROM HIGH PRESSURES.
- WHEN SIDEWALK IS INSTALLED BEHIND METER, INSTALL COPPER TAIL PIECE TO PROPERTY SIDE OF SIDEWALK.

3/4-INCH & 1-INCH WATER SERVICES

NTS

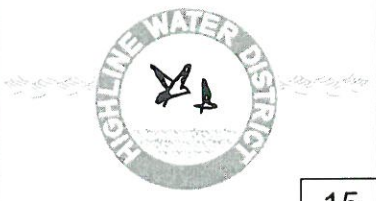

APPROVAL DATE 10/21/2020	DRAWN SED	CHECKED DS
PLOTTING SCALE NTS	DETAIL NUMBER HWD STANDARD DETAIL 15	

RD
 10/28/20