


# NEW INSTALLATION ONLY

PUBLIC RESPONSIBILITY      PRIVATE RESPONSIBILITY

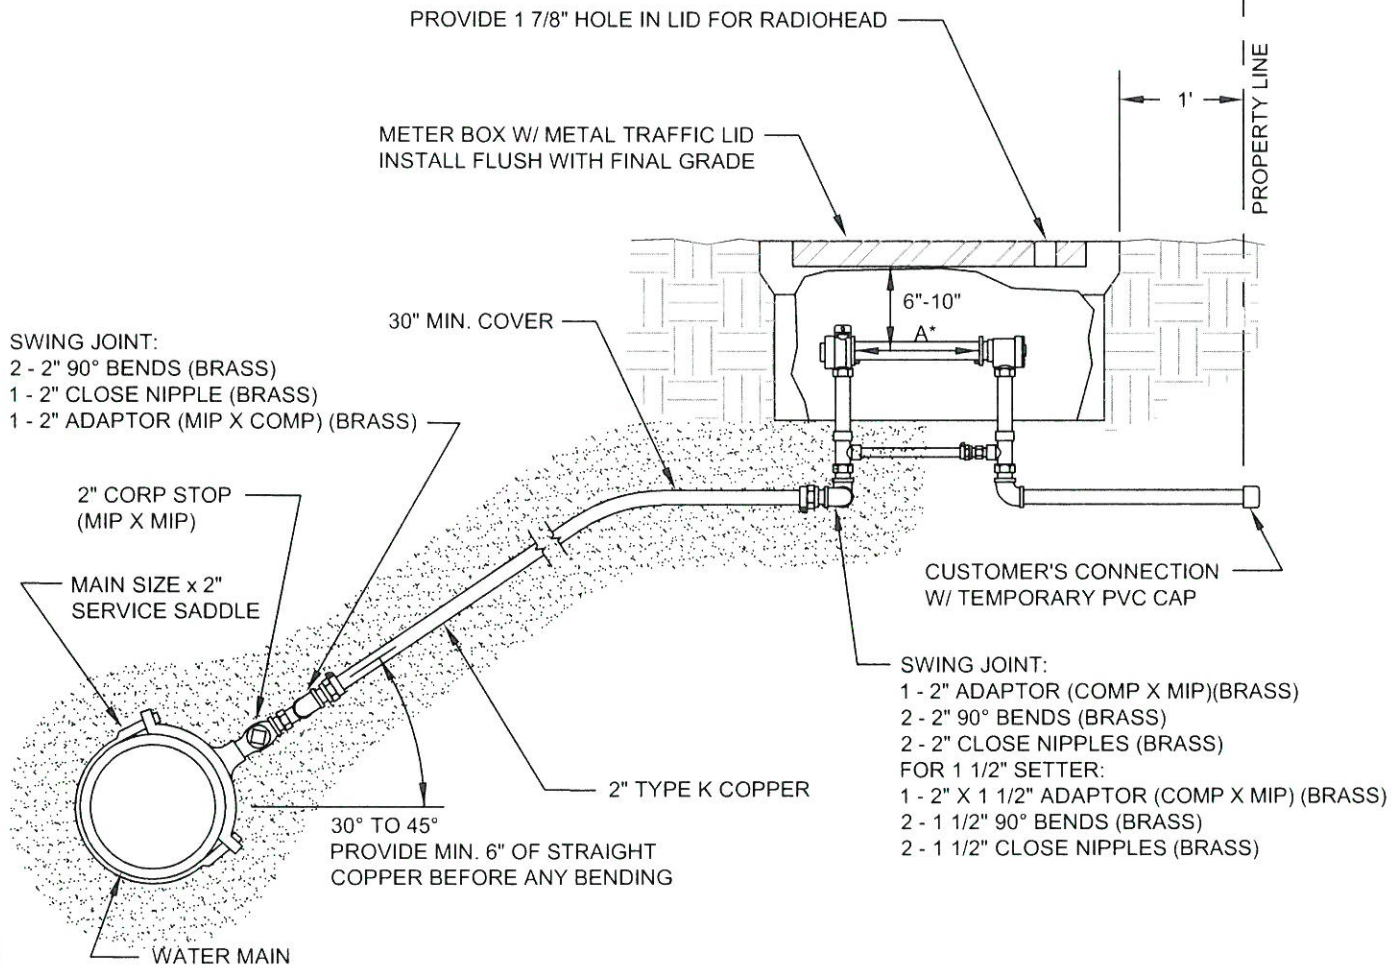

METER SIZE	A *
1 1/2"	13 1/4"
2"	17 1/4"

\* DIMENSIONS INCLUDE GASKET WIDTHS.

**NOTES:**

- RETROFIT INSTALLATION MAY VARY.
- SEE APPROVED MATERIALS LIST.
- STREET ELLS ARE NOT ALLOWED.
- BED ALL SERVICE MATERIALS IN SAND (MIN. 6" AROUND ALL PIPING).
- INSTALL PVC TEMP. STRAIGHT PIPE IN SETTER TO SECURE ALIGNMENT DURING CONSTRUCTION.
- NO SPLICES ALLOWED UNLESS APPROVED BY DISTRICT.
- OWNER IS RESPONSIBLE TO INSTALL PRIVATE PRV TO PROTECT THEIR SYSTEM FROM HIGH PRESSURES.
- WHEN A SIDEWALK IS INSTALLED BEHIND METER, INSTALL COPPER TAIL PIECE TO PROPERTY SIDE OF SIDEWALK.

## 1 1/2-INCH AND 2-INCH WATER IRRIGATION SERVICES WITH LOW STIFFENER BAR SETTER

NTS



APPROVAL DATE 10/21/2020	DRAWN SED	CHECKED DS	
PLOTING SCALE NTS	DETAIL NUMBER HWD STANDARD DETAIL 17		

RSD  
10/28/20